

DATE	REVISION NO. & DESCRIPTION	BY
4/24/07	SCHEMATIC DESIGN	CIS
5/16/07	REVISED SCHEMATIC DESIGN	AOL
5/29/07	REVISED SCHEMATIC DESIGN	AOL
6/16/07	ISSUED FOR CONSTRUCTION	CIS
8/11/07	ADD #1	CIS


ISSUED FOR CONSTRUCTION

DRAWN BY:	AOL/CIS
CHECKED BY:	DAL
COORDINATION:	DATE
RECOMMENDED BY:	DATE
APPROVED:	DATE

PERMIT:
EXPAND SERVICES:
CLEAR CREEK PX
"TENT CITY"
FT. HOOD, TEXAS

DRAWING TITLE:
SITE PLAN

DATE: 10 AUGUST 2007
DRAWING PROJECT NO.: 06183.28
SCALE: AS NOTED
SHEET: **A101**
DRAWING PROJECT NO.: 06183.28
OF

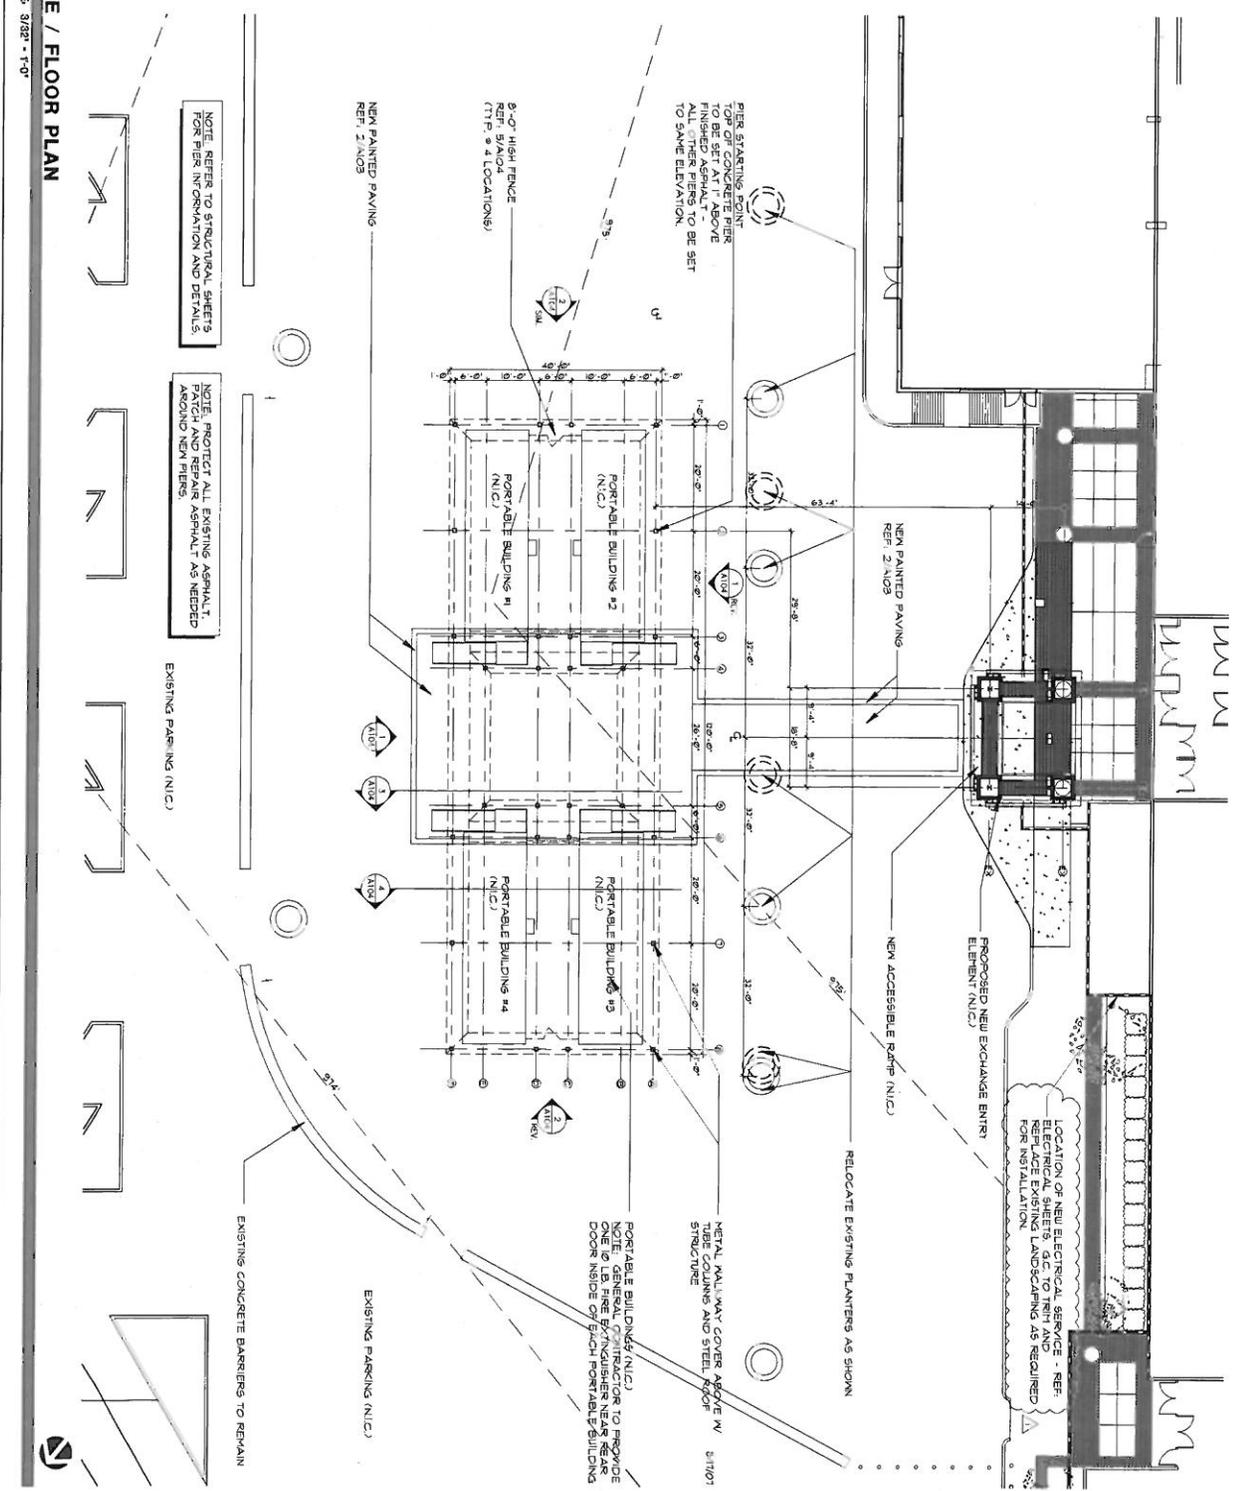

SITE / FLOOR PLAN




DATE	REVISION NO. & DESCRIPTION	BY
4/04/07	SCHEMATIC DESIGN	CTS
5/19/07	REVISED SCHEMATIC DESIGN	AGL
6/29/07	REVISED SCHEMATIC DESIGN	AGL
8/19/07	ISSUED FOR CONST.	CTS


ISSUED FOR CONSTRUCTION

DESIGNED BY:	AGL/CTS
CHECKED BY:	DL
COORDINATION:	DATE
RECOMMENDED:	DATE
APPROVED:	DATE


PROJECT:
**EXPAND SERVICES:
 CLEAR CREEK PX
 "TENT CITY"
 FT. HOOD, TEXAS**

DRAWING TITLE:
ROOF PLAN

DATE: 10 AUGUST 2007
 AAE'S NO. 3740-06-00008
 SCALE: AS NOTED
 SHEET:
 DRAWING PROJECT NO. **A102**
 OF

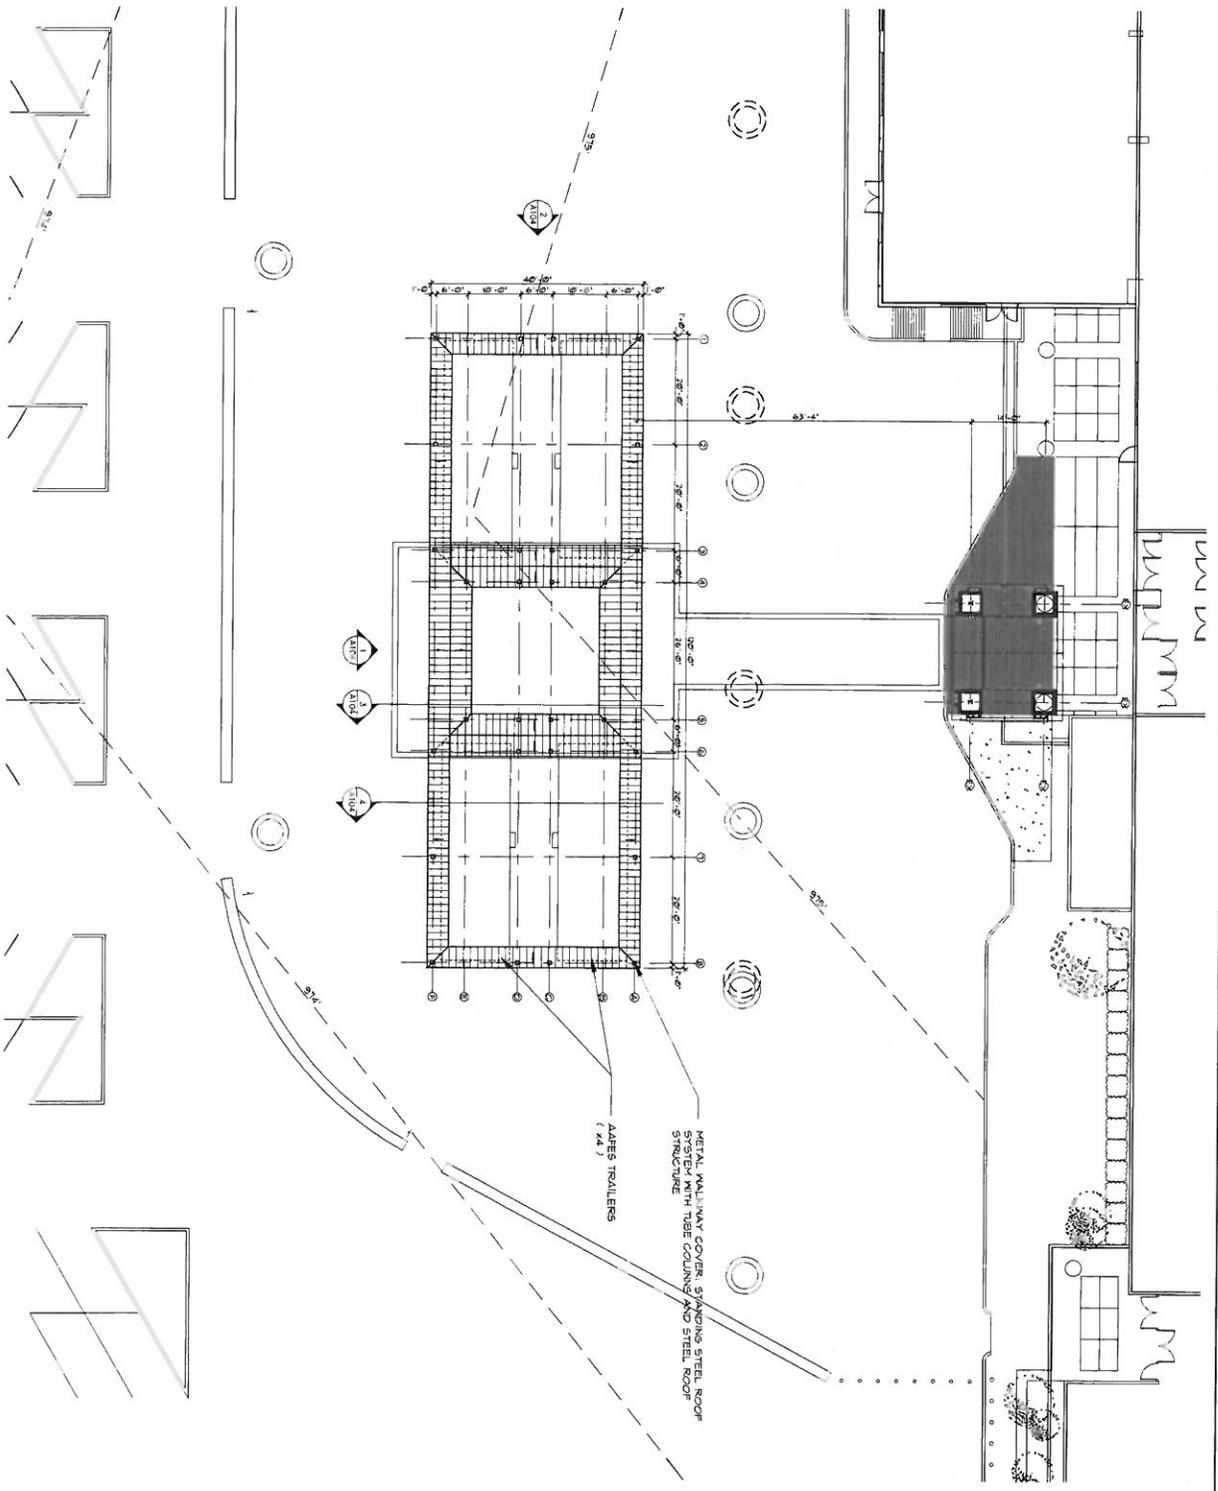


ROOF PLAN
 SCALE: 3/32" = 1'-0"

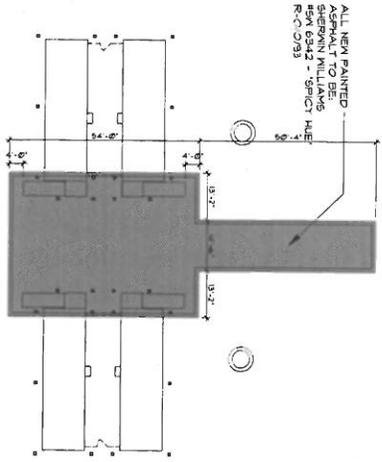

SITE PAINTING PLAN

SCALE: 1/8" = 1'-0"

2

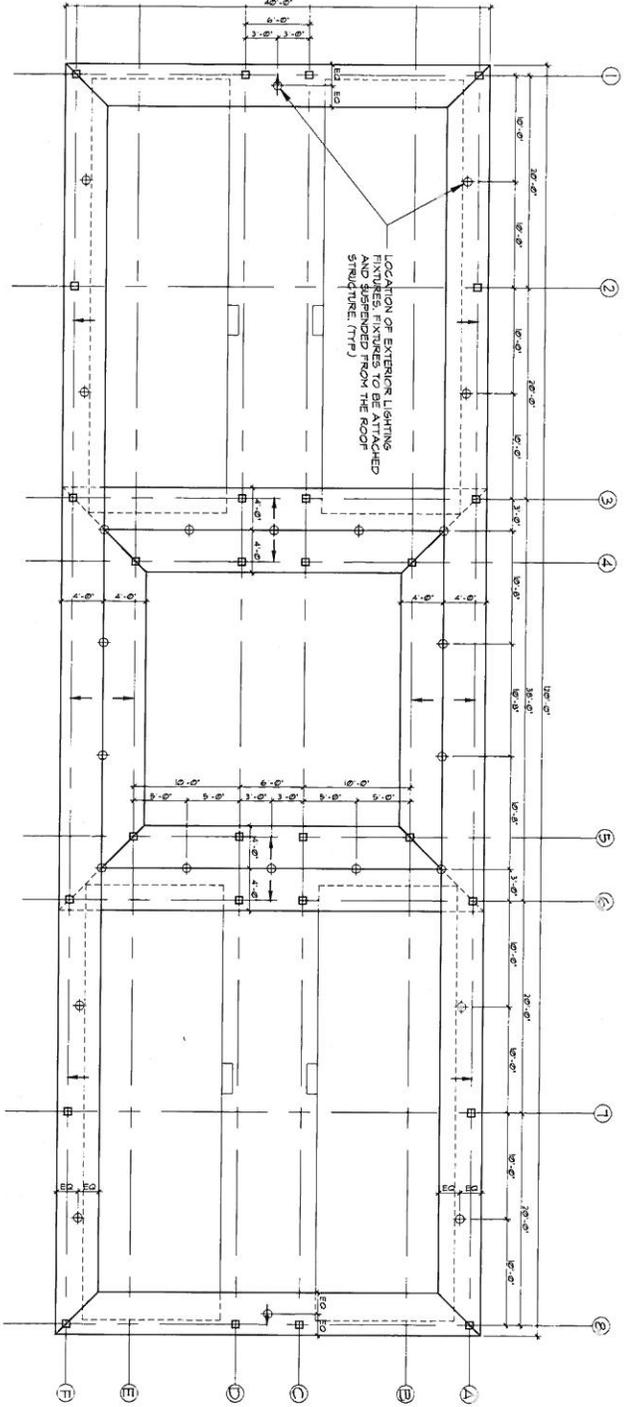

REFLECTED CEILING PLAN

SCALE: 3/16" = 1'-0"

1

DATE	REVISION NO. & DESCRIPTION	BY	CHKD
4/04/07	SCHEMATIC DESIGN	CTS	
5/14/07	SCHEMATIC DESIGN	AGL	
6/19/07	REVISION #2 SCHEMATIC DESIGN	AGL	
8/13/07	ISSUED FOR CONST.	CTS	

ISSUED FOR CONSTRUCTION

DESIGNED BY:	AGL/CTS
CHECKED BY:	DL
COORDINATION:	DATE
RECOMMENDED BY:	DATE
APPROVED BY:	DATE

PROJECT: **EXPAND SERVICES: CLEAR CREEK PX "TENT CITY" FT. HOOD, TEXAS**


DRAWING PROJECT NO.: **A103**

DATE: 10 AUGUST 2007


SCALE: AS NOTED

SHEET: **A103** OF


REFLECTED CEILING PLAN

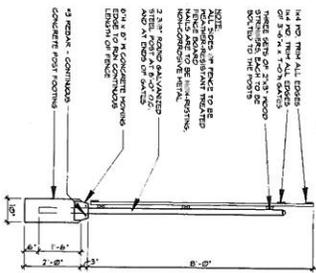


FENCE DETAIL
SCALE: 1/2" = 1'-0"

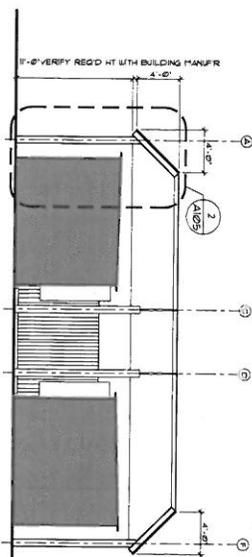


SECTION
SCALE: 3/8" = 1'-0"

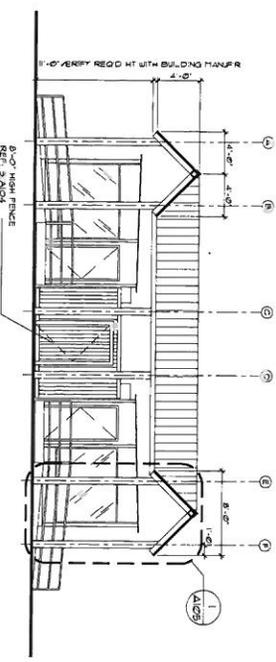

SECTION
SCALE: 3/8" = 1'-0"

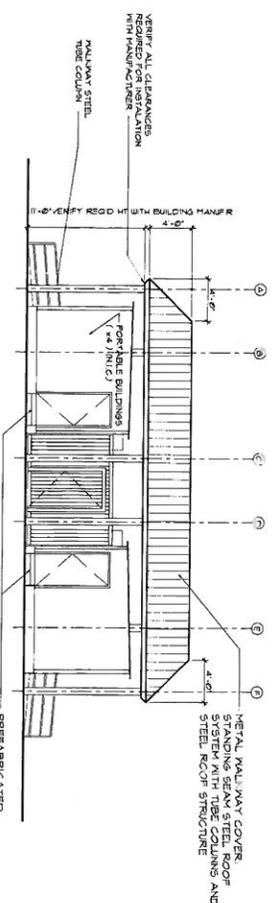

ELEVATION
SCALE: 3/8" = 1'-0"

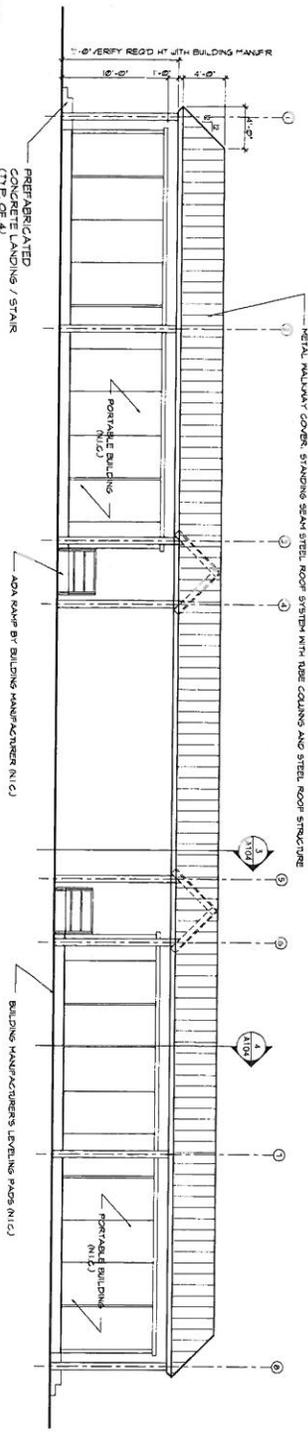

ELEVATION
SCALE: 3/8" = 1'-0"

DATE	REVISION NO.	BY
4/04/07	1	CONSTRUCTION
4/04/07	2	SCHEMATIC DESIGN
6/19/07	3	REVISION
9/20/07	4	SCHEMATIC DESIGN
9/20/07	5	REVISION #2
9/20/07	6	SCHEMATIC DESIGN
9/19/07	7	ISSUED FOR CONSTRUCTION





ISSUED FOR CONSTRUCTION

DESIGNED BY:	AGL/CTS
CHECKED BY:	D.L.
COORDINATION:	DATE
RECOMMENDED:	DATE
APPROVE:	DATE

PROJECT:
EXPAND SERVICES:
CLEAR CREEK PLY
TENT CITY
FT. HOOD, TEXAS

DRAWING TITLE:
ELEVATIONS
& SECTION

DATE: 10 AUGUST 2007
SCALE: AS NOTED
DRAWING PROJECT NO.: A104
SHEET: 061 B3.8
OF: 07

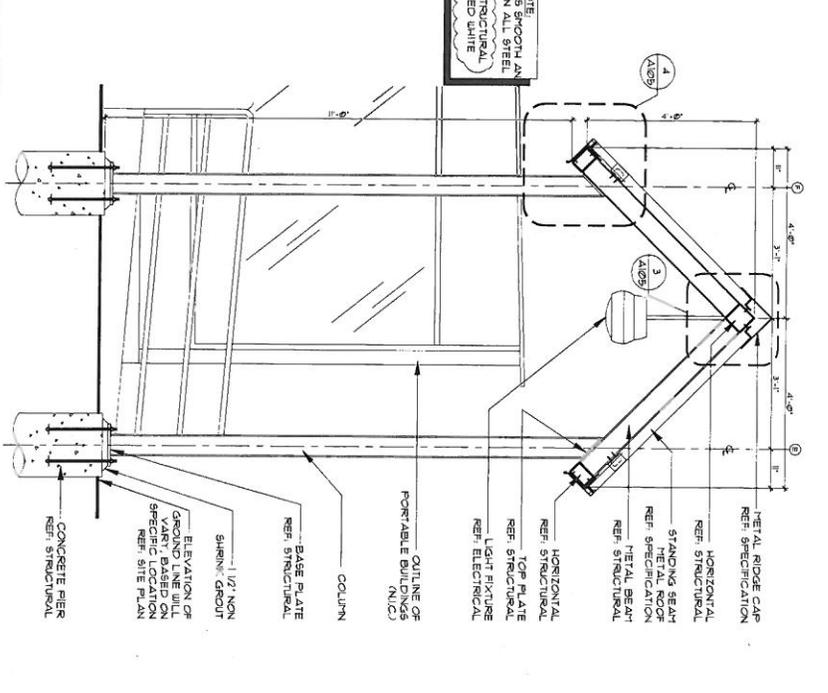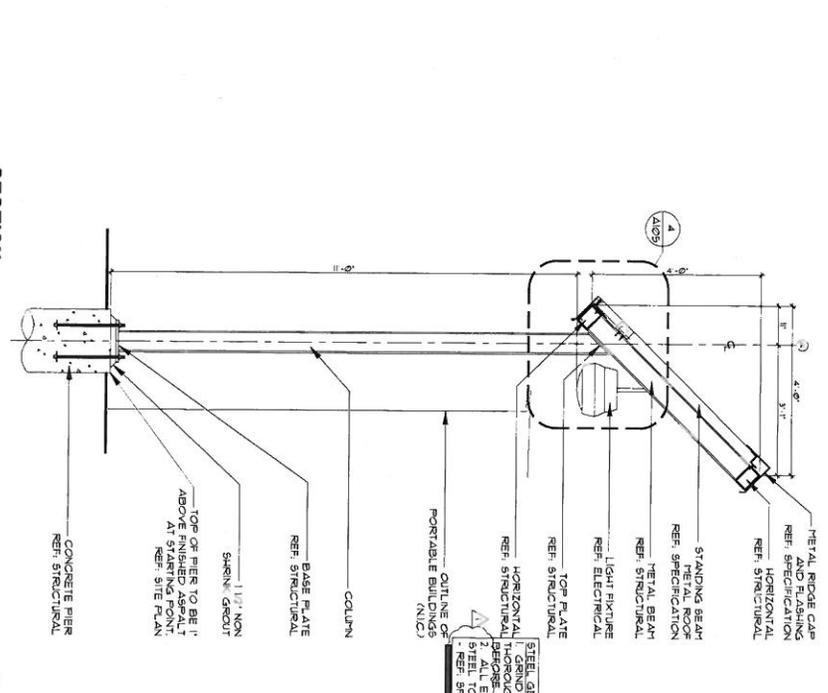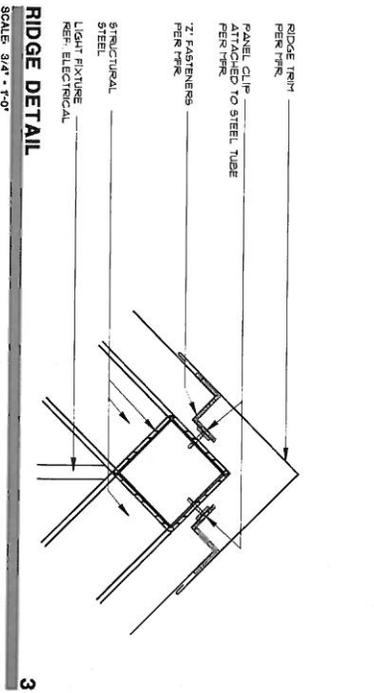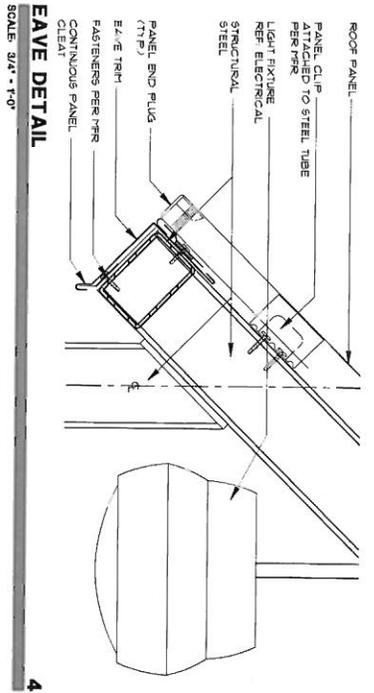

DATE	REVISIONS & DESCRIPTION	BY
4/24/07	SCHEMATIC DESIGN	CTS
5/15/07	REVISION #1 SCHEMATIC DESIGN	AOL
6/29/07	REVISION #2 SCHEMATIC DESIGN	AOL
8/19/07	ISSUED FOR CONST.	CTS
8/19/07	Δ (00) #1	CTS

ISSUED FOR CONSTRUCTION

DRAWN BY: ARL/CTS
 CHECKED BY: D.L.
 COORDINATION: DATE
 RECOMMENDED: DATE
 APPROVED: DATE

PROJECT:
 EXPAND SERVICES:
 CLEAR CREEK PX
 "TENT CITY"
 FT. HOOD, TEXAS

DRAWING TITLE:
 SECTIONS & DETAILS

DATE: 10 AUGUST 2007
TITLE NO.: 40-08-00000
SCALE: AS NOTED
DRAWING PROJECT NO.: A105
 06183.18 OF

